


Unit 12c Ocean Park, Cardiff

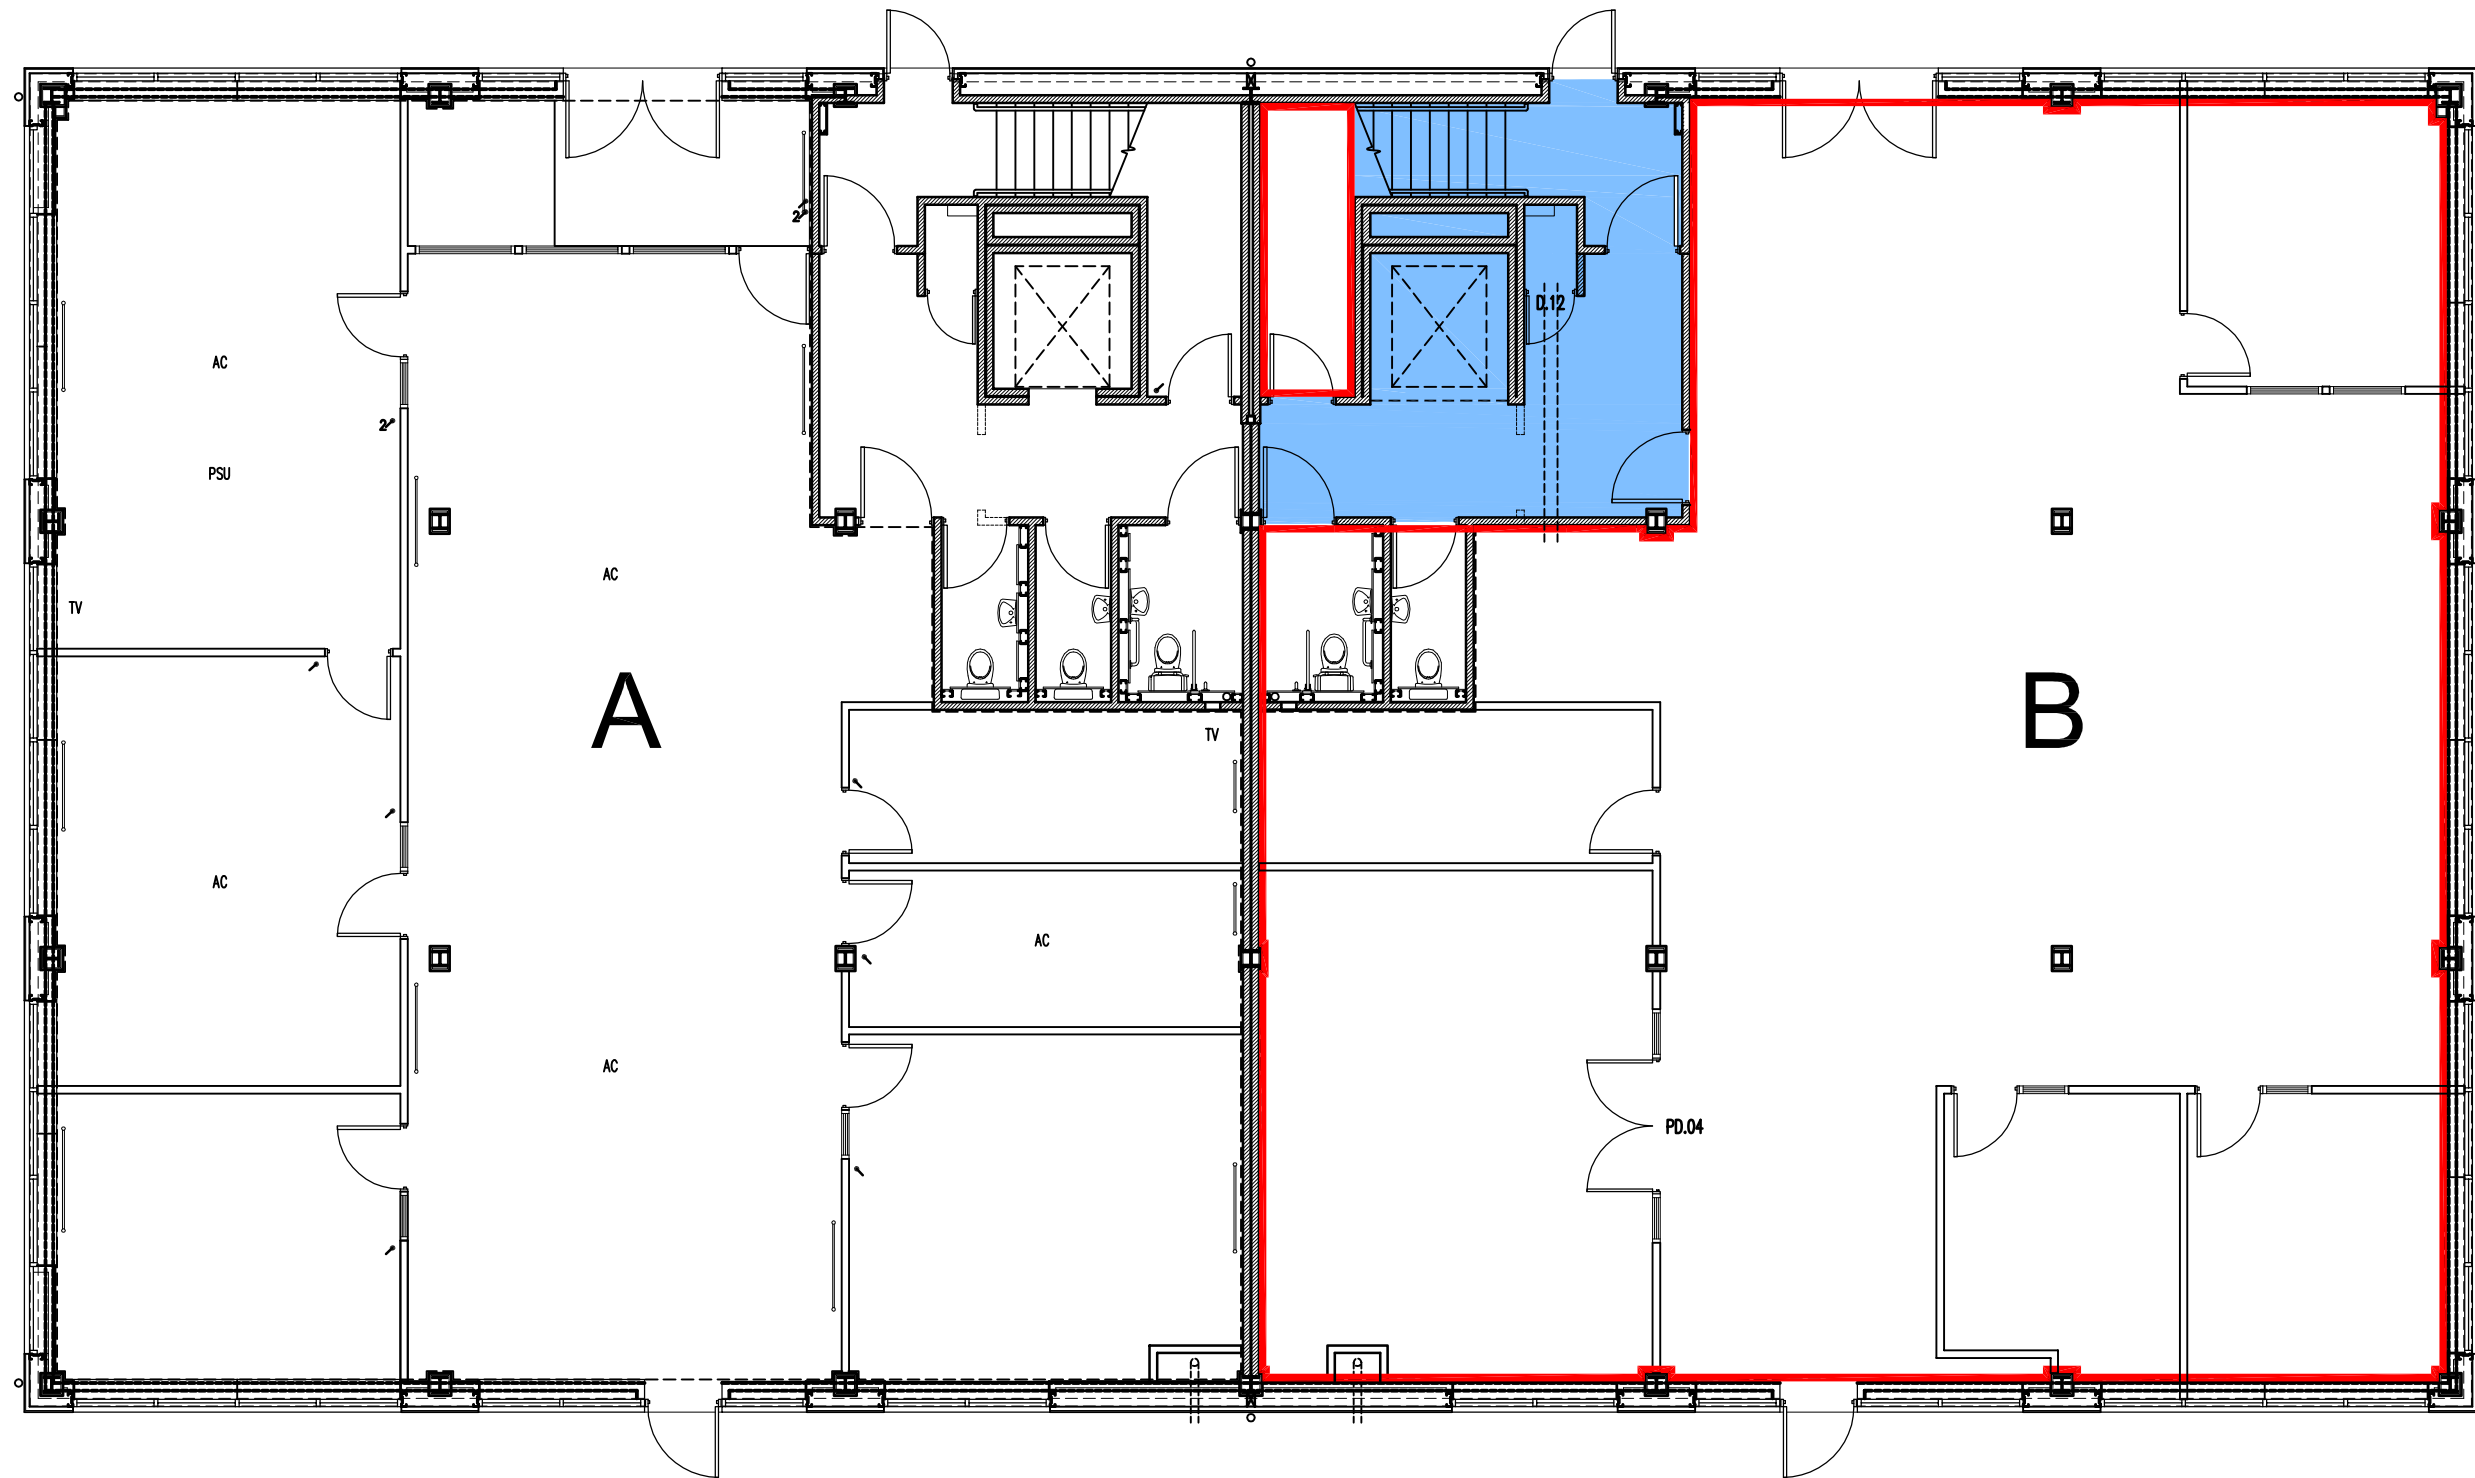

Ground Floor Plan - Unit B

CHARNWOOD GROUP
OF COMPANIES

WIGLEY FOX PARTNERSHIP PLC
Chartered Architects, Surveyors & Urban Designers

The 'Chapel', Churchill Way, Cardiff, South Glamorgan, CF10 2WF
Tel: 029 20341211 Fax: 029 20396418 e-mail: traders@wigleyfox.co.uk

Project		Unit 12c Ocean Park, Cardiff	
Drawing Title		Date	
Ground Floor Plan		22.09.06	
Unit B		Scale: A1	
		1:50	
Job Number	Drawing Number	Revision	Status
2737	222	A	Legal