



Note
All site dimensions to be checked

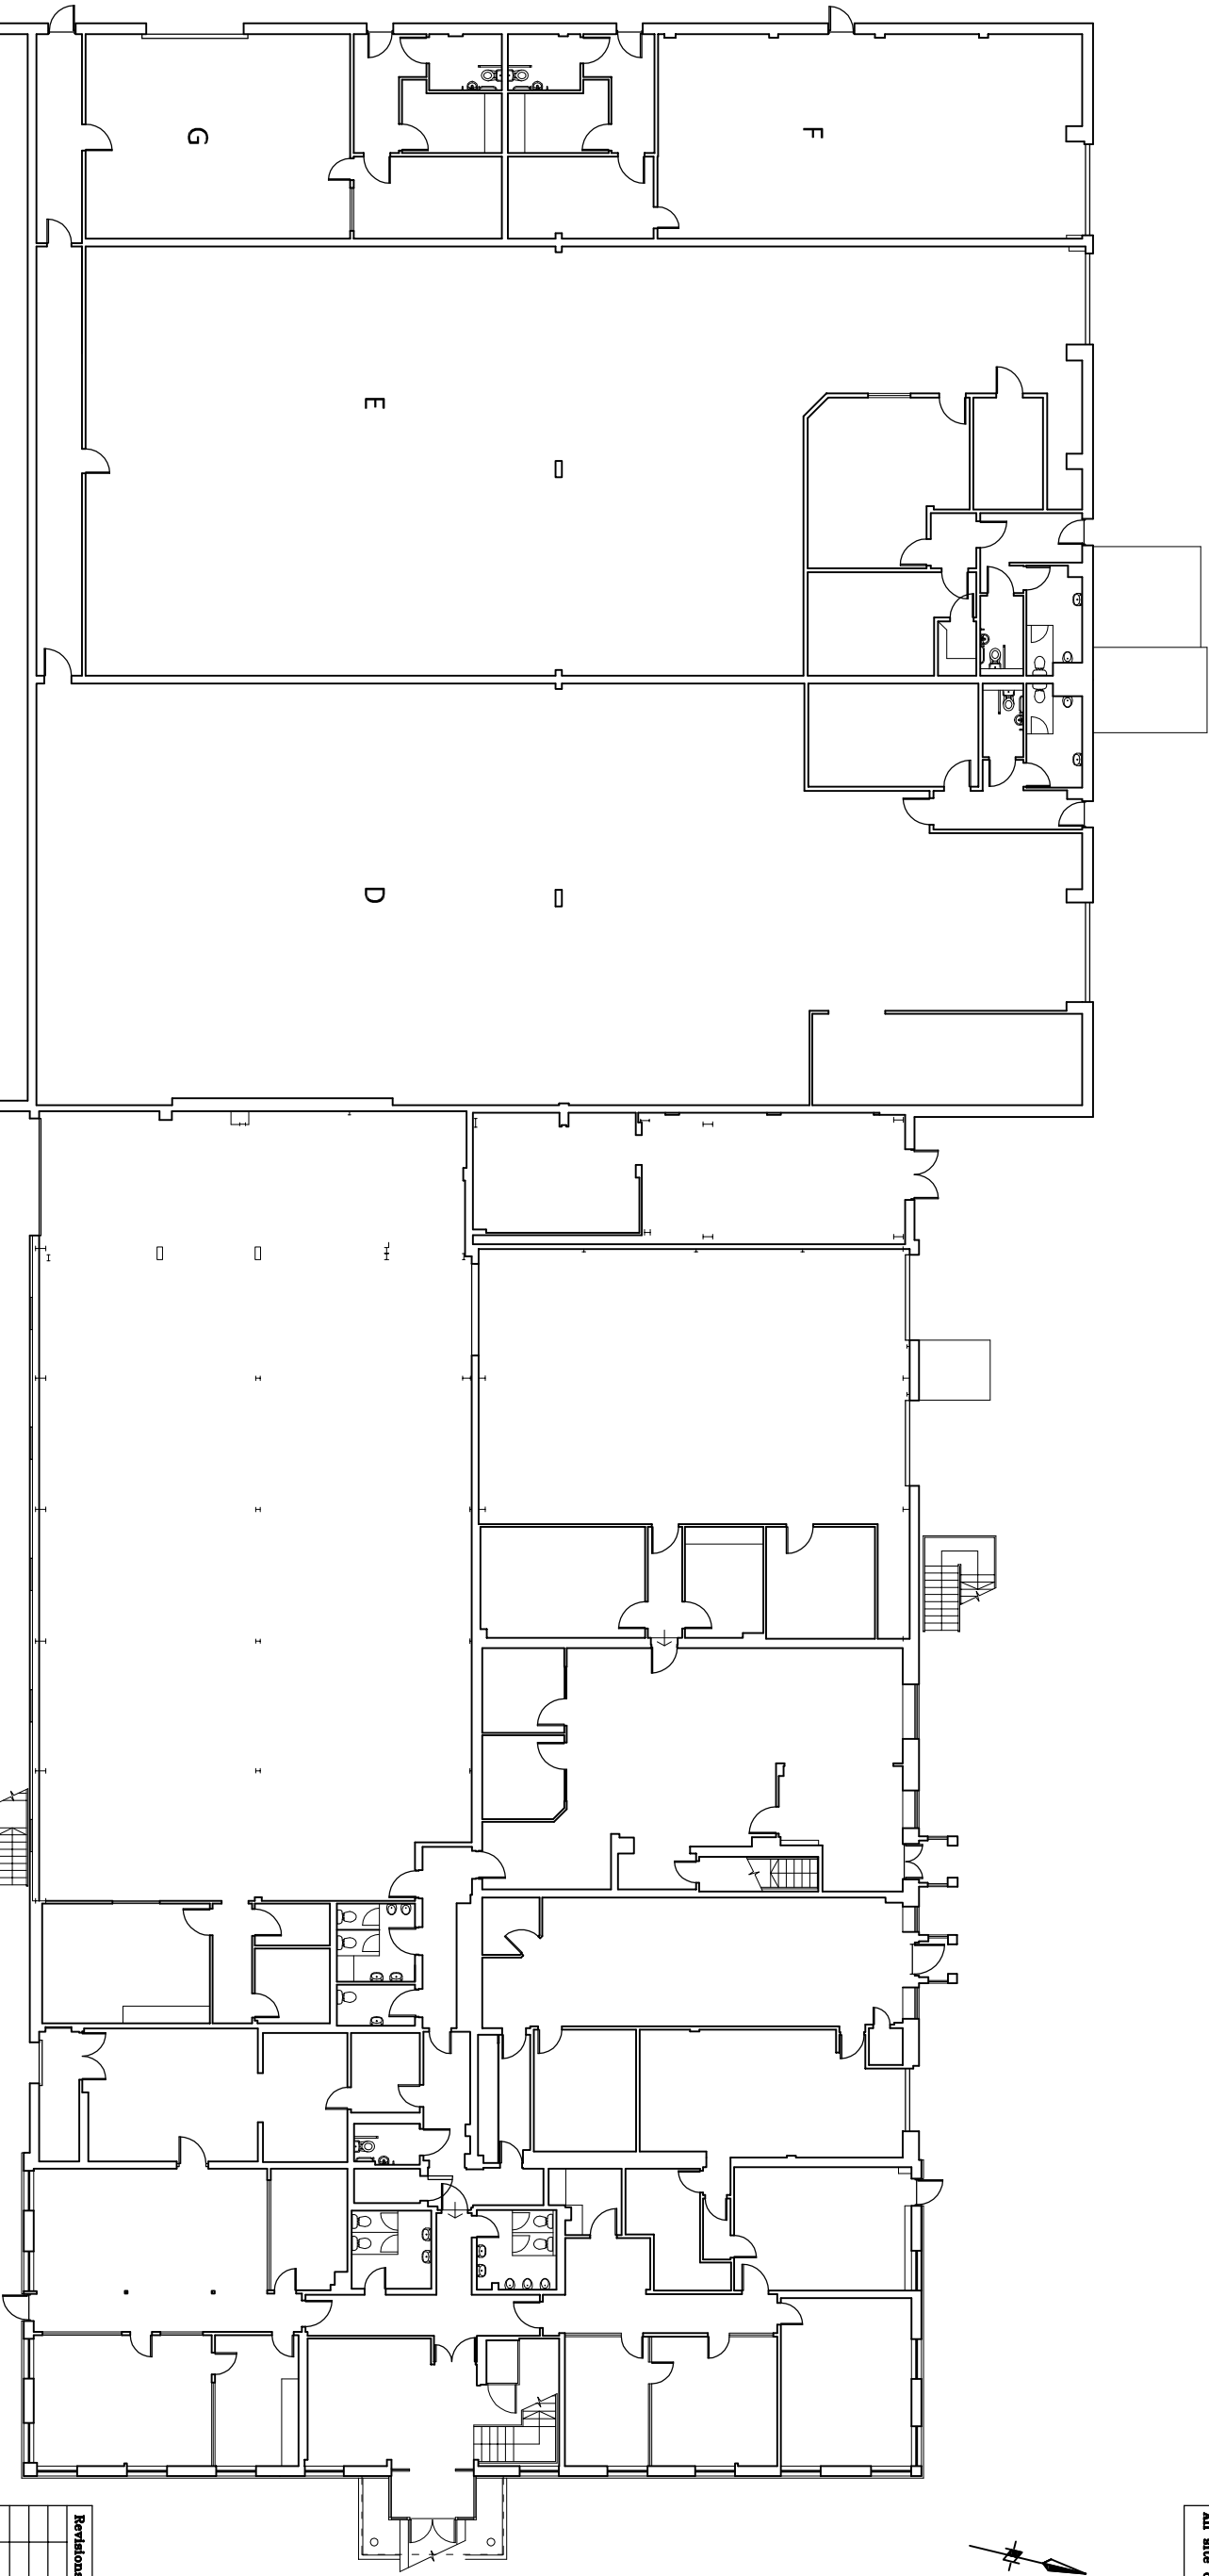

GROUND FLOOR

EXISTING ARRANGEMENT (1:200)
DE CLARE HOUSE, PONTYGWINDY ROAD,
CAERPHILLY, CF83 3HU

 

Ordnance Survey, (c) Crown Copyright 2016. All rights reserved. Licence number 100020423

alderking

PROPERTY CONSULTANTS

029 2022 0000

18 PARK PLACE, CARDIFF, CF10 3PD

www.alderking.com

alderking Ltd is a limited liability partnership registered in England & Wales No. OC381976.
Registered Office: Penrice House, 15 Penrice Road, Bristol BS9 3BA
A list of members is available at the registered office.

DE CLARE HOUSE

PONTYGWINDY ROAD

CAERPHILLY, CF83 3HU

Masterplan Plan

Ground Floor Plan

Scale 1:250/1:2500

Drawn RD

Date Apr 2016

Checked NC

Drawing Number 63678 / GF-01

DRAFT