



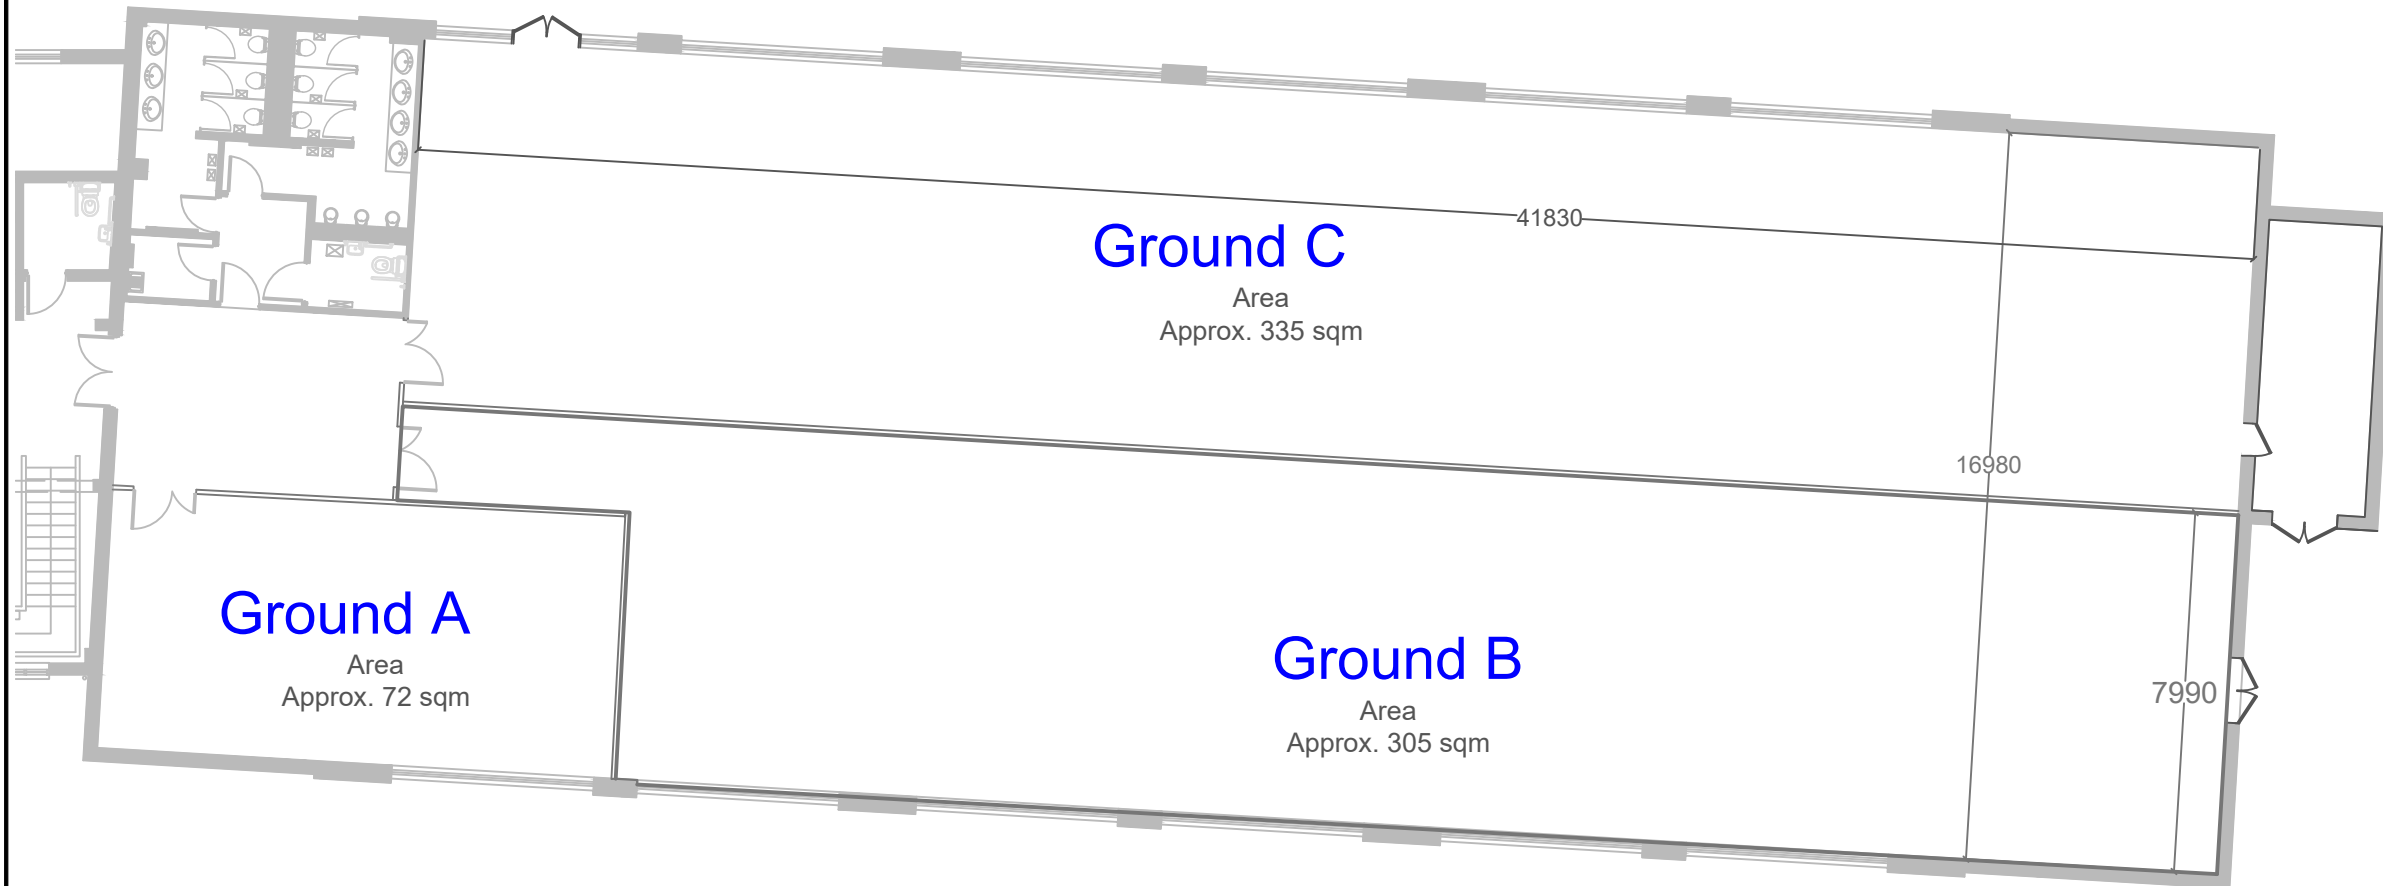

Site Location Plan
Scale 1:1250

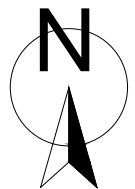

**Hartnell
TaylorCook**

Hartnell Taylor Cook LLP

Nightingale House
Redland Hill
Bristol
BS6 6SH
Tel: 0117 923 9234
Fax: 0117 923 9237
Email : info@htc.uk.com
Web: www.htc.uk.com

property:

Ground Floor
Venture Court
Swansea

E PIMS No:

title:

drawn

date

scale

JUNE23

checked

size

A3

number

rev