



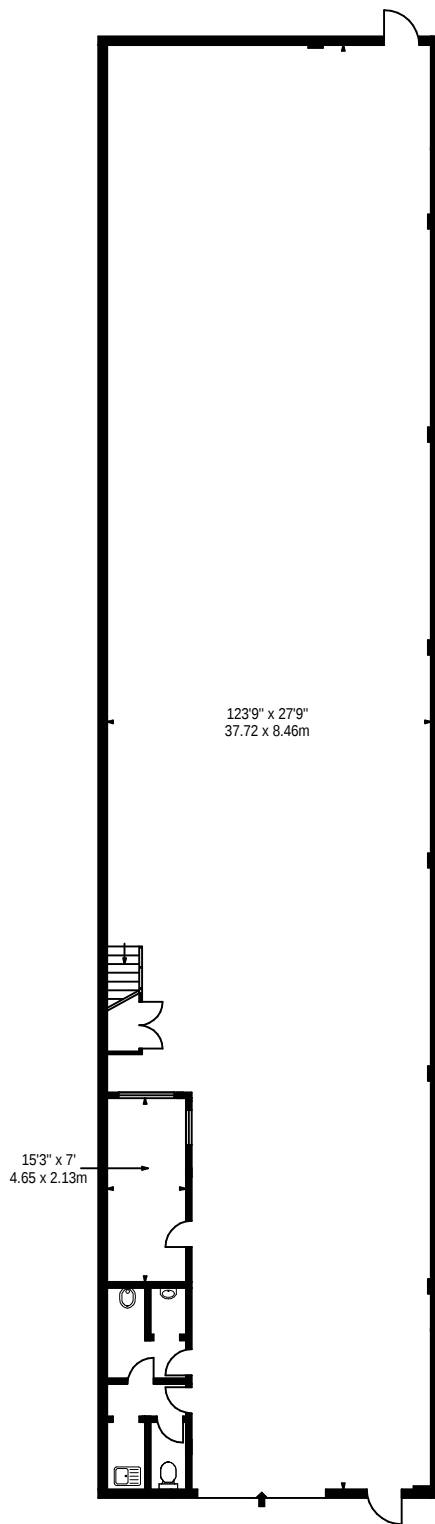

GROUND FLOOR

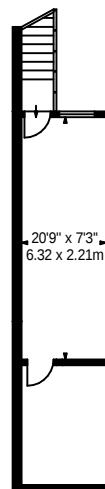

MEZZANINE

Property Details:
UNIT 3A
GULF WORKS
PENARTH ROAD
CARDIFF
CF11 8TY





Surveyed and Drawn By:
BKR
 Hideaway Work Space
 1 Empire Mews
 London
 SW16 2BF
 Tel: 0345 257 2023
info@bkrfloorplans.co.uk
www.bkrfloorplans.co.uk
 © BKR 2018

APPROX. NET INTERNAL AREA *
 3499 Ft² - 325.06 M²

APPROX. GROSS INTERNAL AREA *
 3685 Ft² - 342.34 M²

SCALE
 1:200 @ A4

Plans Drawn: 03.05.2018

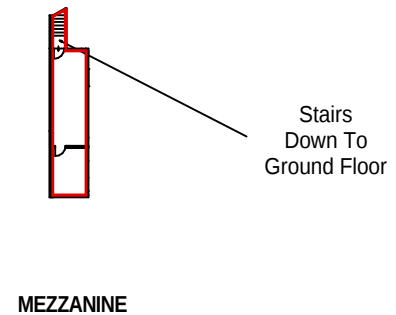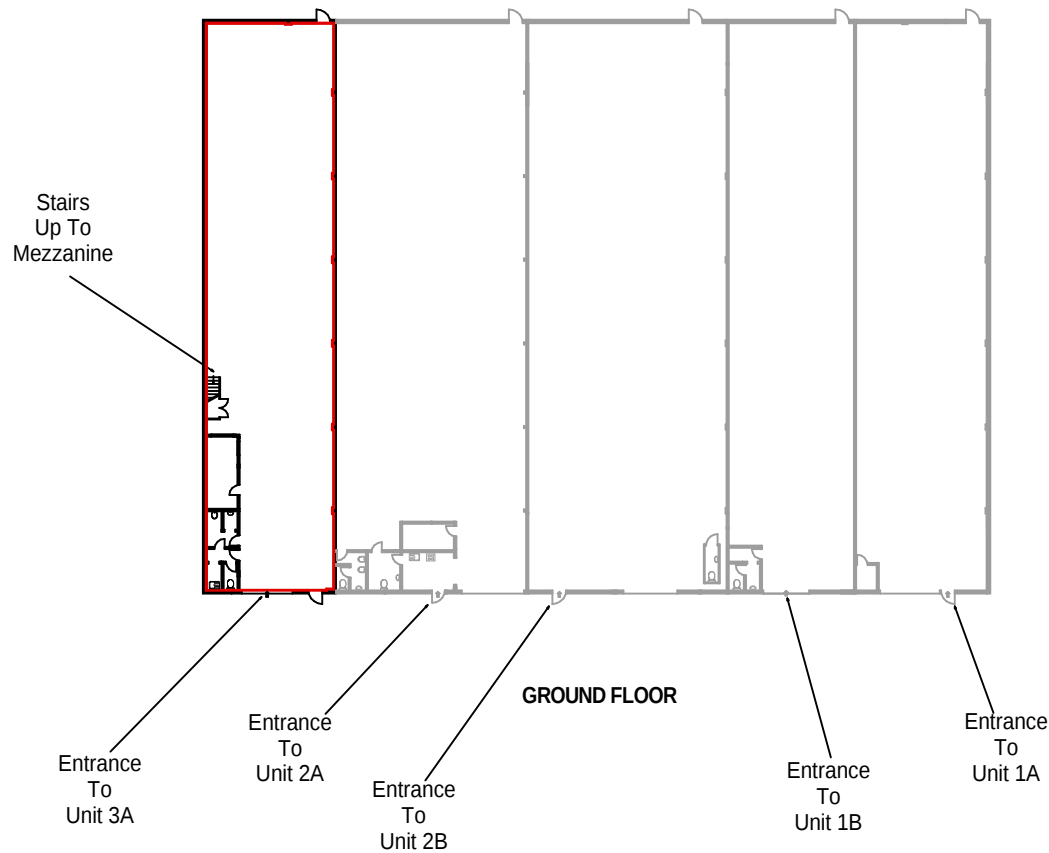

Property Details:
UNIT 3A
GULF WORKS
PENARTH ROAD
CARDIFF
CF11 8TY



Surveyed and Drawn By:
BKR
 Hideaway Work Space
 1 Empire Mews
 London
 SW16 2BF

SCALE
1:500 @ A4

Plans Drawn: 03.05.2018

Tel: 0345 257 2023
info@bkrfloorplans.co.uk
www.bkrfloorplans.co.uk
 © BKR 2018



Property Details:
UNIT 3A
GULF WORKS
PENARTH ROAD
CARDIFF
CF11 8TY



SCALE
1:1250 @ A4

Plans Drawn: 03.05.2018

Surveyed and Drawn By:
BKR
Hideaway Work Space
1 Empire Mews
London
SW16 2BF

Tel: 0345 257 2023
info@bkrfloorplans.co.uk
www.bkrfloorplans.co.uk

© BKR 2018