



DO NOT SCALE - USE FIGURED DIMENSIONS ONLY. ALL SETTING OUT MUST BE VERIFIED ON SITE AND DISCREPANCIES NOTIFIED TO THE CONTRACT ADMINISTRATOR AS SOON AS POSSIBLE.

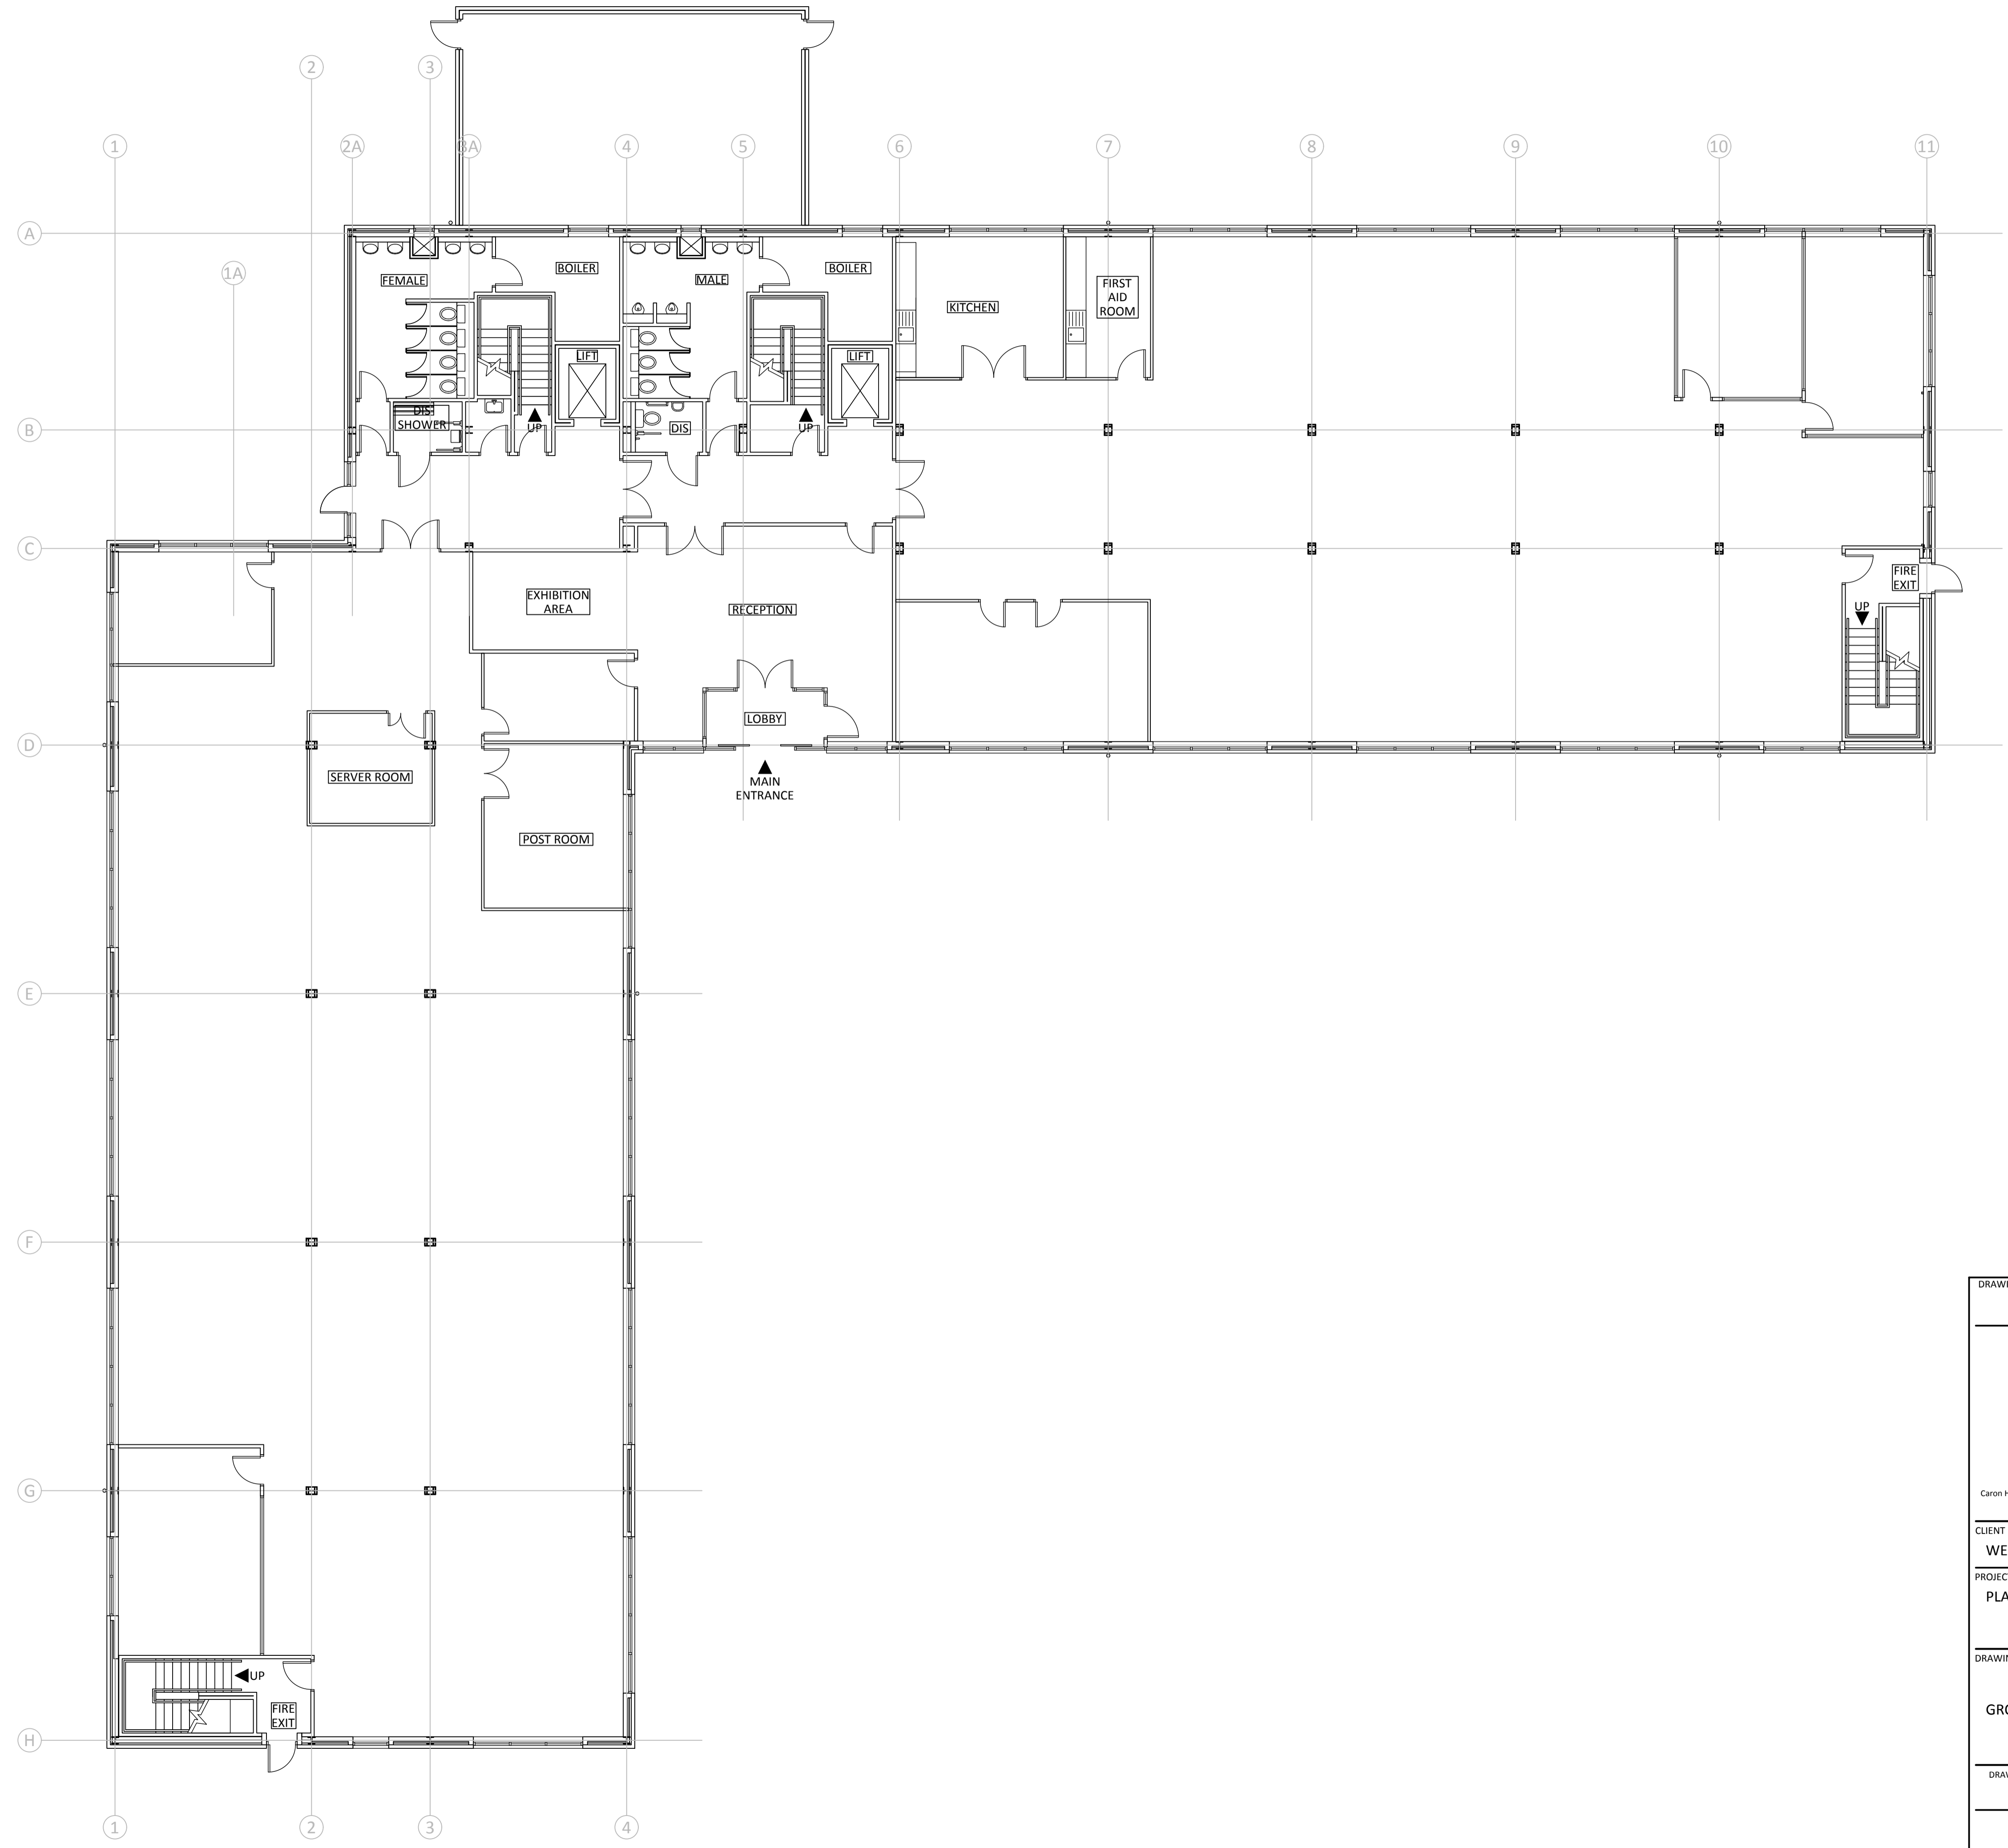

NOTE THE PROPERTY OF THIS DRAWING AND DESIGN IS VESTED IN MITIE TECHNICAL FACILITIES MANAGEMENT AND MUST NOT BE COPIED OR REPRODUCED IN ANY WAY WITHOUT THEIR WRITTEN CONSENT

DRAWING STATUS				
BASE PLAN				
				
<small>Technical Facilities Management Caron House, 3 Oak Tree Court, Mulberry Drive, Cardiff Gate Business Park, Cardiff, CF23 8RS. Tel: (029) 2073 6900 Fax: (029) 2073 9255 www.mitie.com</small>				
CLIENT NAME				
WELSH GOVERNMENT				
PROJECT NAME				
PLAS CAREW, PARC NANTGARW, NANTGARW				
DRAWING TITLE				
GROUND FLOOR LAYOUT				
DRAWN BY	CHECKED BY	APPROVED BY	DATE	SCALE @ A1
				1:100
PROJECT No.	DRAWING No.	REV		
M:/PROJECTS/WELSH GOVERNMENT/BASE PLANS				